




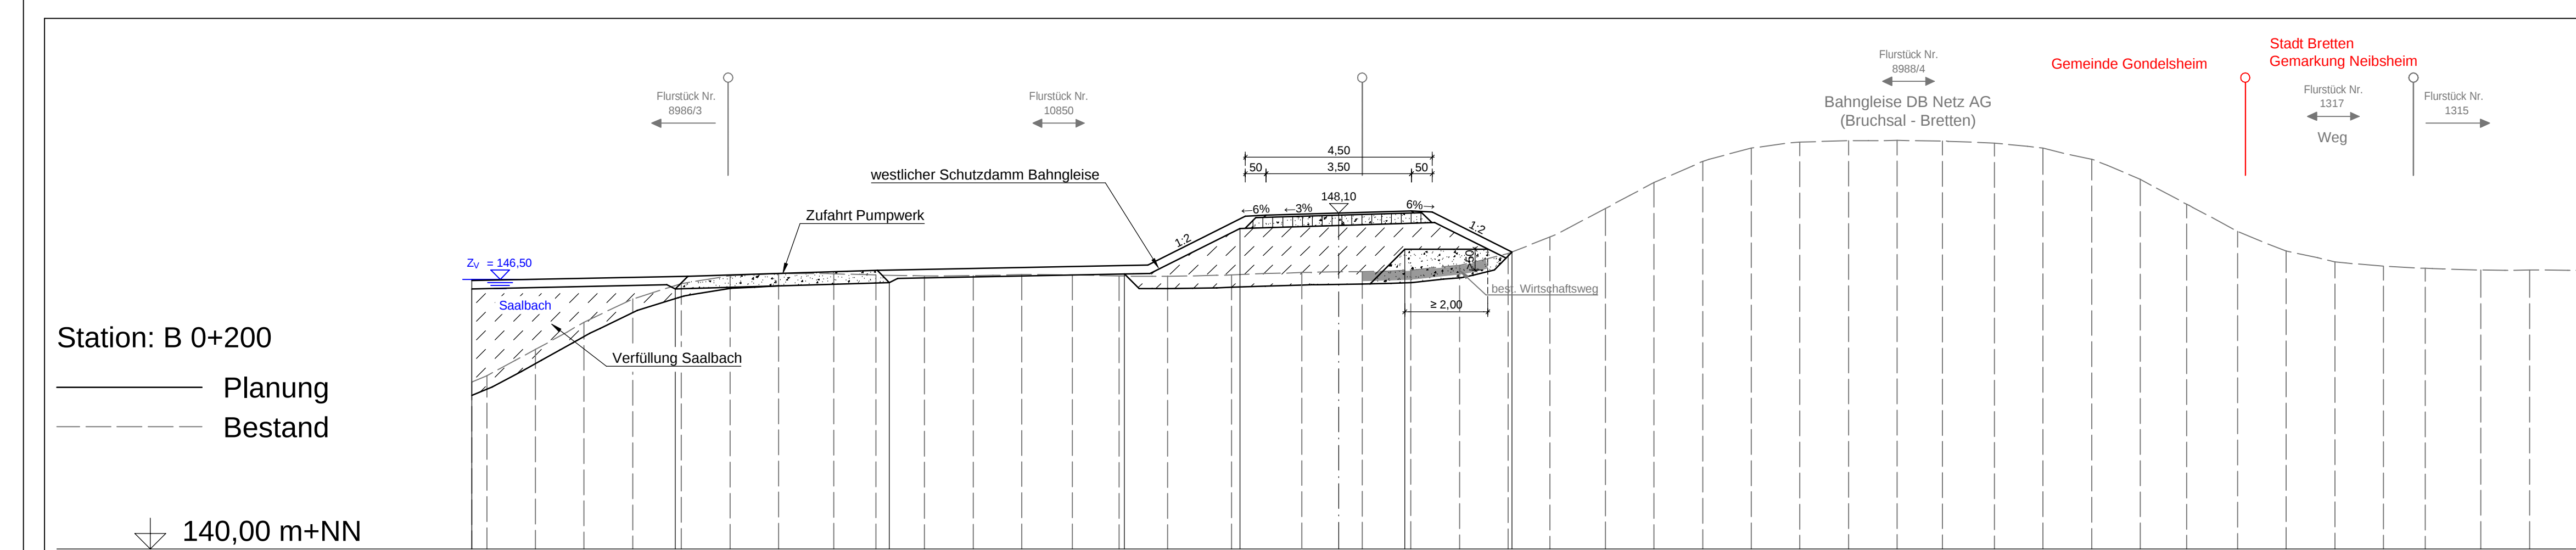


Planung	Höhe	[m+NN]
Station	[m]	
Bestand	Höhe	[m+NN]
Station	[m]	

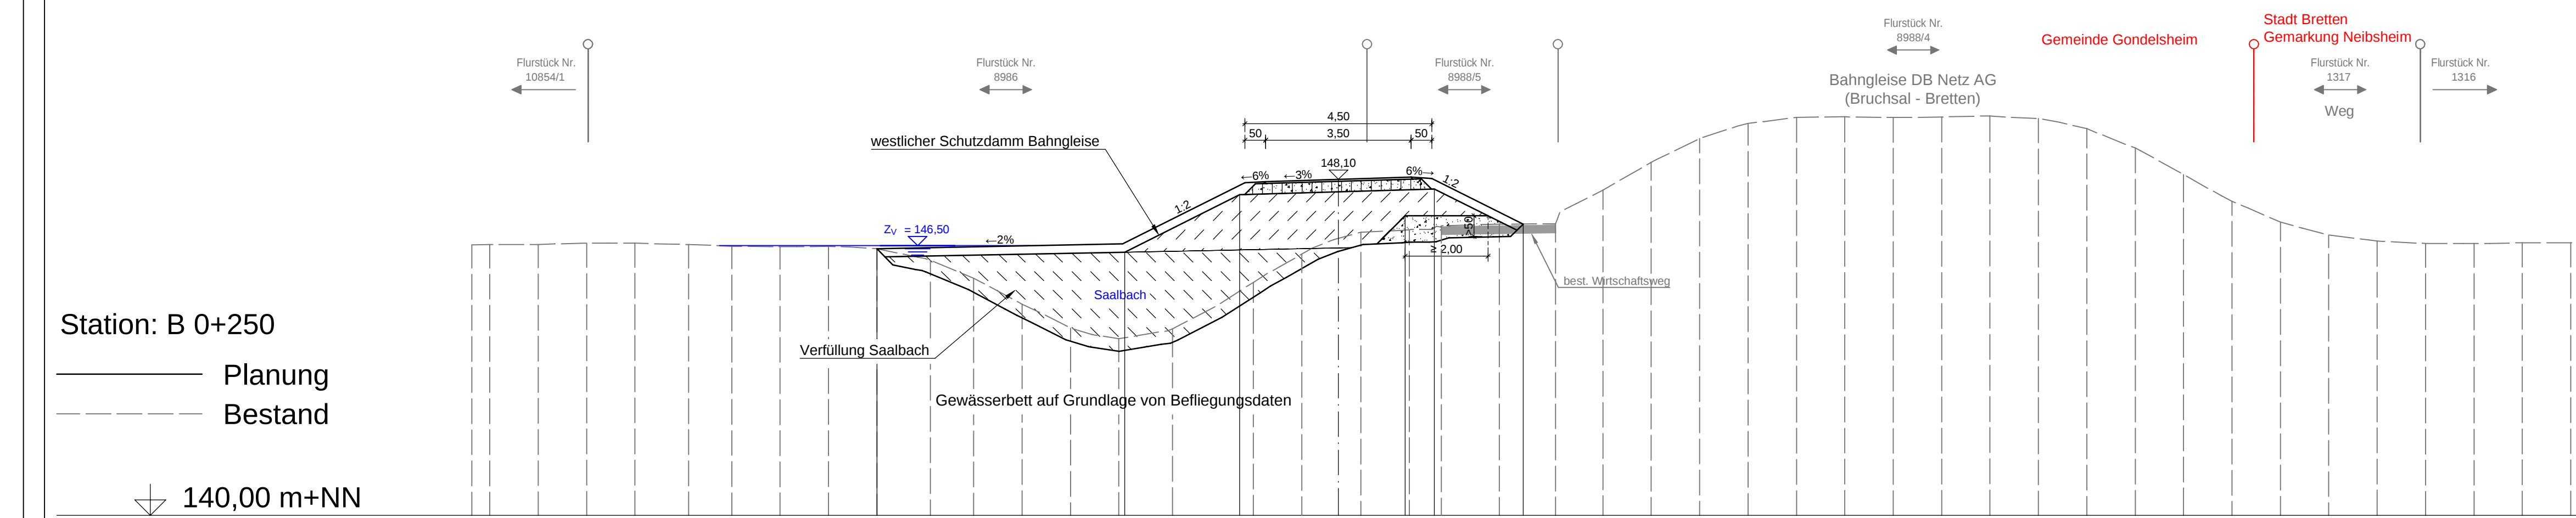


Planung	Höhe	[m+NN]
Station	[m]	
Bestand	Höhe	[m+NN]
Station	[m]	

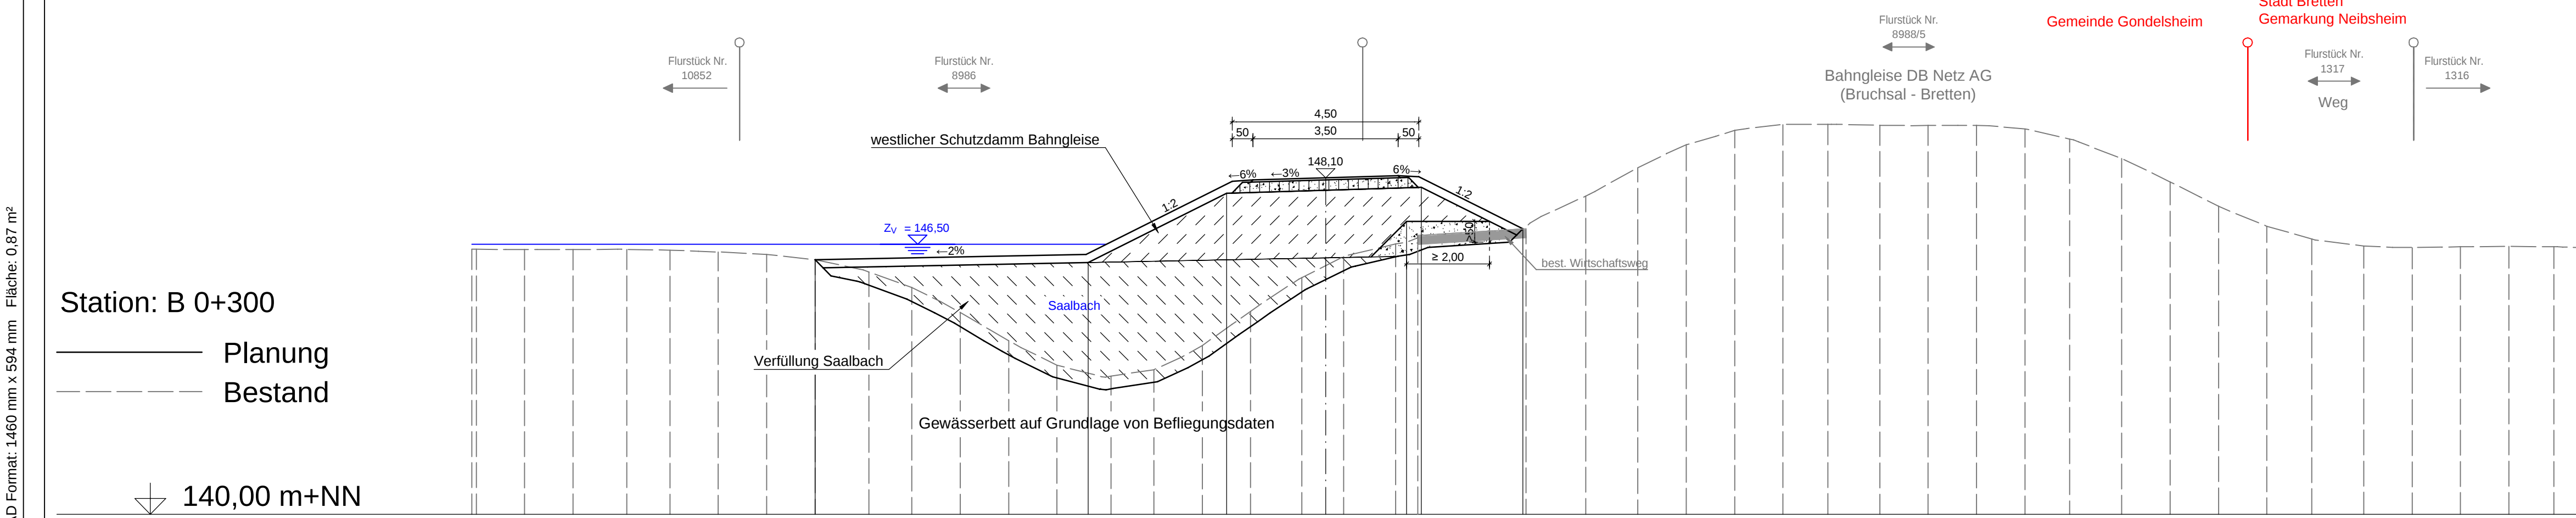


Planung	Höhe	[m+NN]
Station	[m]	
Bestand	Höhe	[m+NN]
Station	[m]	

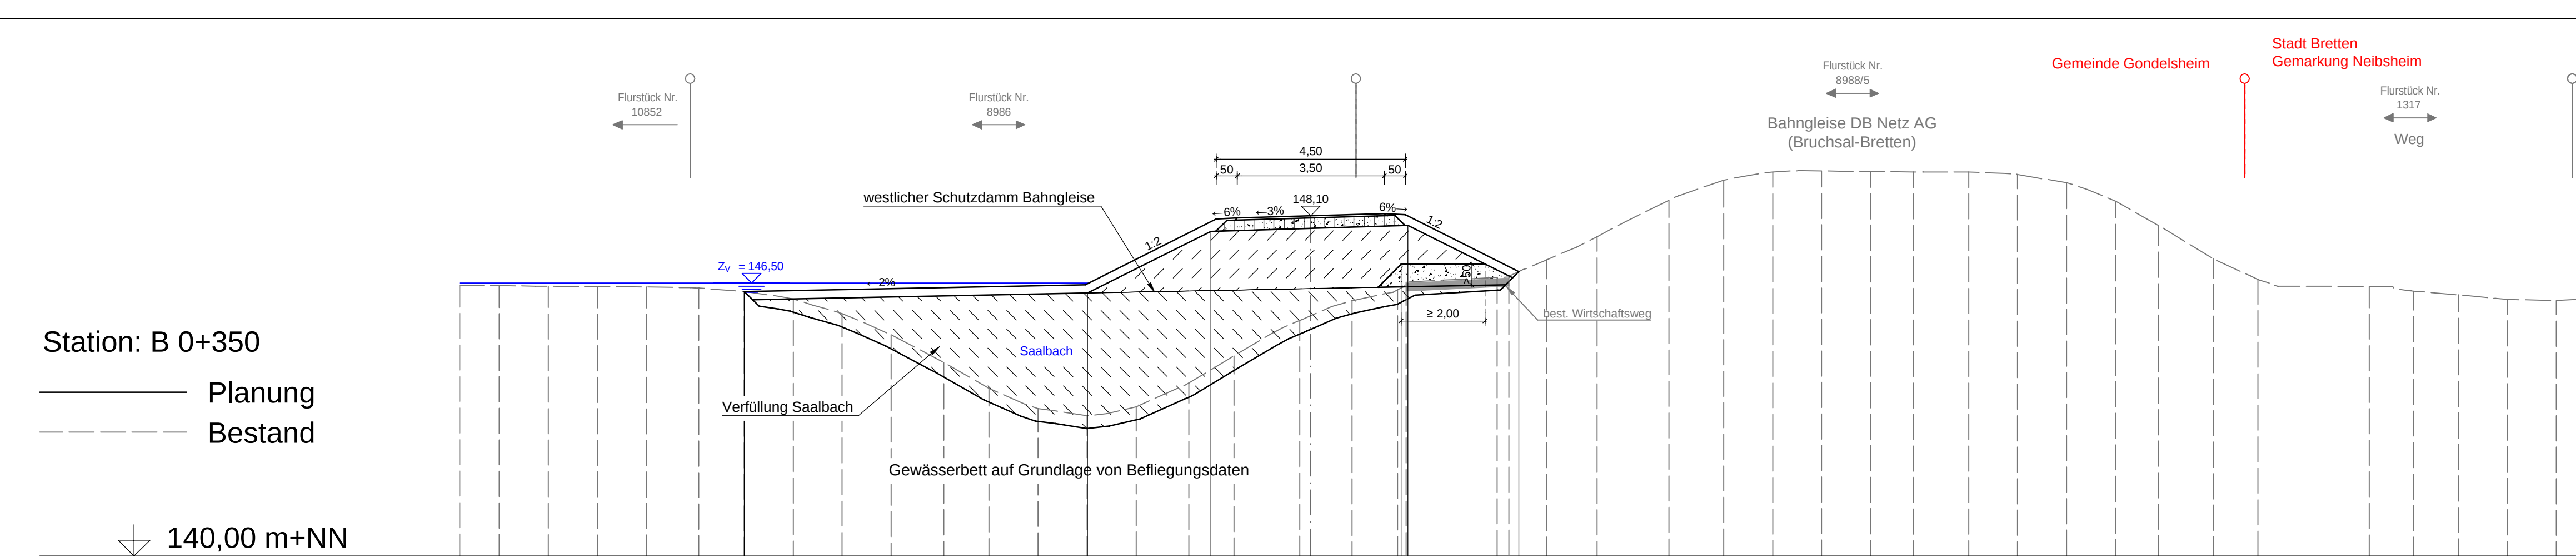


Planung	Höhe	[m+NN]
Station	[m]	
Bestand	Höhe	[m+NN]
Station	[m]	

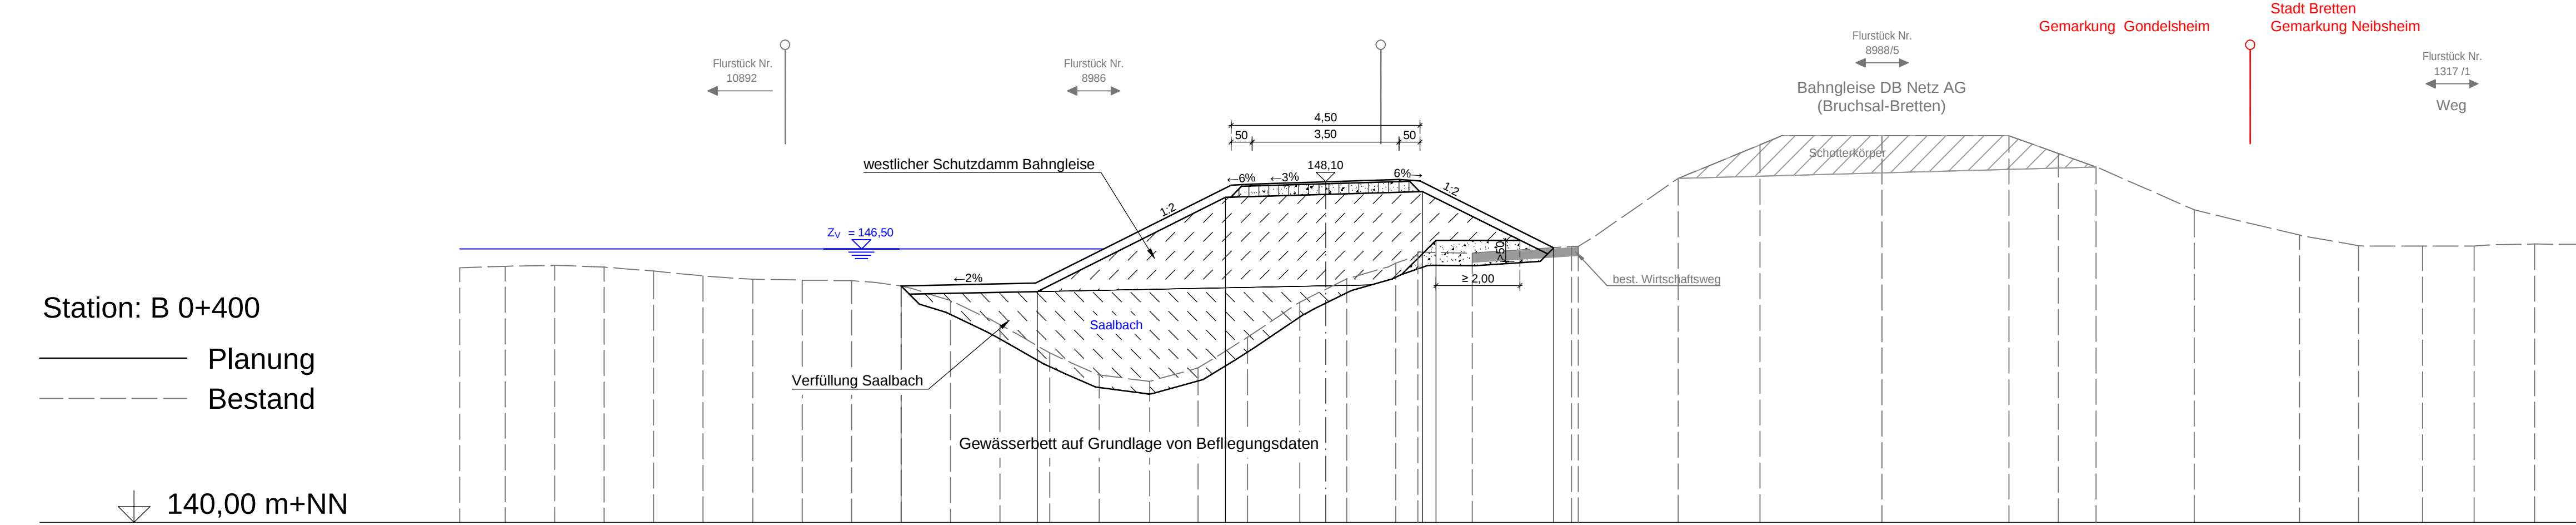

Planung	Höhe	[m+NN]
Station	[m]	
Bestand	Höhe	[m+NN]
Station	[m]	

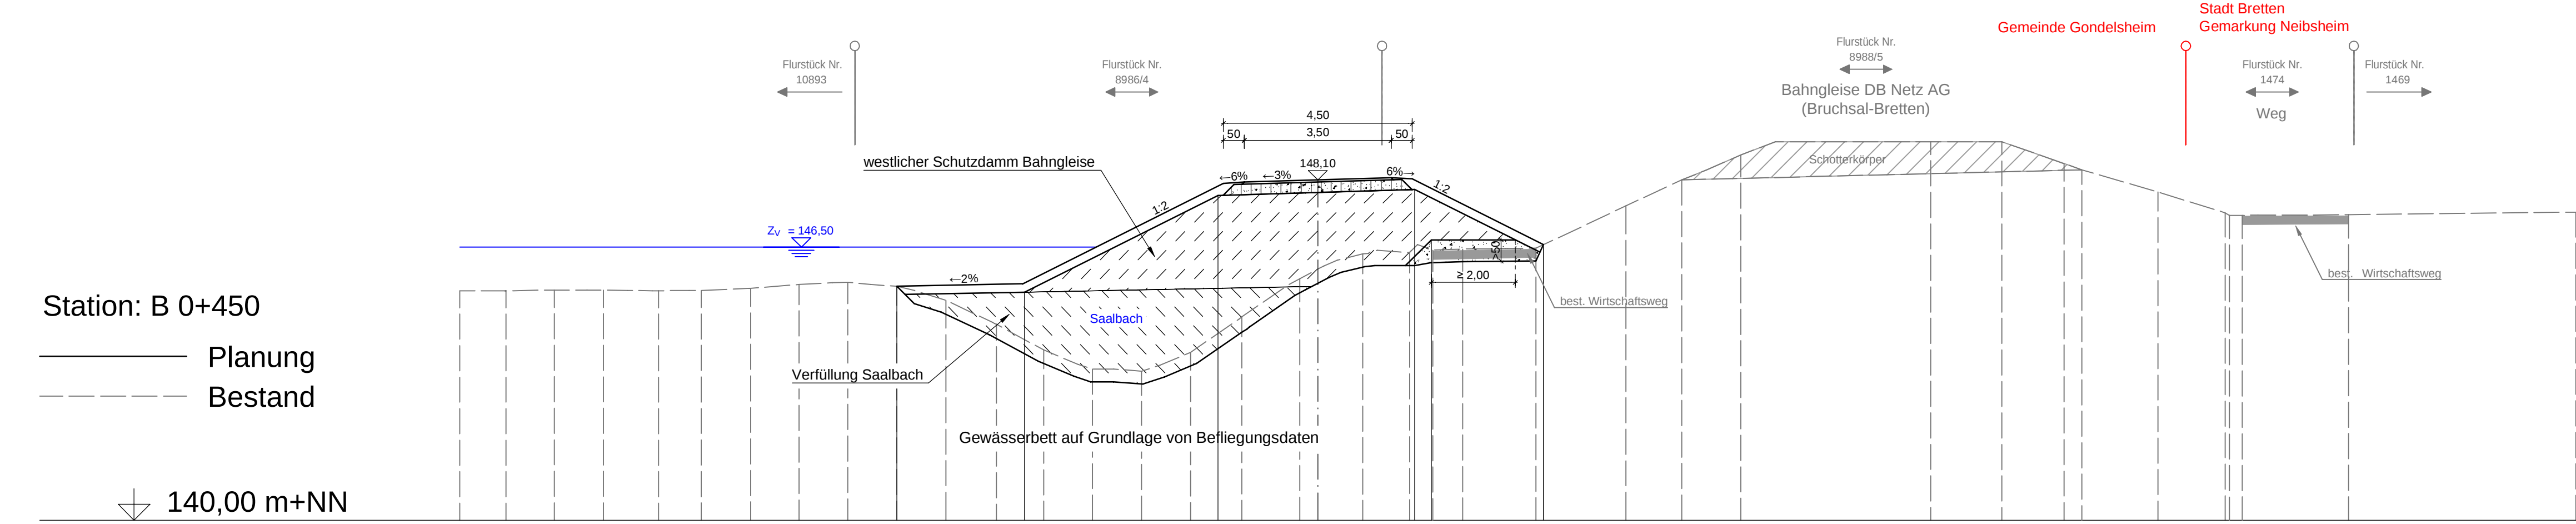

Planung	Höhe	[m+NN]
Station	[m]	
Bestand	Höhe	[m+NN]
Station	[m]	

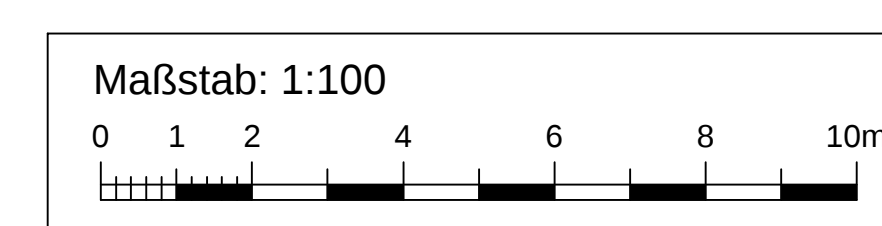

Stadt Bruchsal

Hochwasserrückhaltebecken
Helmsheim
Querprofile Schutzdamm Bahngleise
Station B 0+200 bis B 0+450

PLANPHASE

DATUM

NAM

ENTWURF

21.03.2023

KIB

BEREITET

12.07.2023

LBU

GEPRÜFT

102.19.060

1 : 100

Genehmigungsplanung

WALD + CORBE Consulting GmbH

Am Hecksheim 18

76649 Hügelsheim

www.wald-corbe.de

WALD + CORBE

VERBUNDENHEIT FÜR SIE PROJEKT

AUFTRAGSGEBER

UNTERSCHRIFT AUFTRAGSGEBER

UNTERSCHRIFT AUFTRAGSINGENIER

gez. Dipl.-Ing. J. Koch

Hügelsheim, den 12.07.2023

BRUCHSAL, den 12.07.2023

3.2